


RIGHT-OF-WAY SURVEY FOR KINDER MORGAN SECTIONS 7, 8, & 18, TOWNSHIP 1 SOUTH, RANGE 1 WEST UTAH SPECIAL BASE AND MERIDIAN

DESCRIPTION OF RIGHT-OF-WAY

A 40 feet wide right-of-way over portions of Sections 7, 8, and 18, of Township 1 South, Range 1 West of the Utah Special Base and Meridian the width being 20 feet on each side of the following described centerline, with a 30 feet wide temporary right-of-way along and adjacent to the right side of said right-of-way from sta. 0+00 to sta. 42+59.68 and on the left side of said right-of-way from sta. 42+59.68 to sta. 70+82.54; Said centerline being described as follows:
Commencing at the Center South 1/16 Corner (SE Corner of the NE1/4 of the SE1/4) of said Section 8;
Thence North 00°26'23" West 20.00 feet to the TRUE POINT OF BEGINNING;
Thence South 89°49'41" West 1317.88 feet along the South line of said aliquot part;
Thence South 89°50'40" West 484.57 feet along the South line of the NW1/4 of said SW1/4 of said Section 8;
Thence North 71°21'18" West 137.77 feet;
Thence North 83°52'27" West 122.77 feet;
Thence North 77°27'37" West 157.00 feet;
Thence South 88°35'45" West 596.73 feet;
Thence South 00°52'25" East 92.00 feet;
Thence South 45°14'35" East 87.94 feet;
Thence South 00°14'35" East 924.28 feet;
Thence South 16°54'21" West 415.72 feet;
Thence South 89°51'20" West 611.18 feet;
Thence South 68°25'56" West 263.82 feet;
Thence South 48°36'01" West 298.82 feet;
Thence South 78°09'40" West 439.73 feet;
Thence North 39°03'27" West 91.18 feet;
Thence North 48°58'32" West 141.30 feet;
Thence North 50°22'19" West 365.82 feet;
Thence South 89°18'22" West 554.12 feet along the North line of the NW1/4 of the NE1/4 of said Section 18 and extension thereof, to an existing pipeline. Said right-of-way being 7085.52 feet in length, with the sidelines being shortened or elongated to intersect said aliquot part lines and said existing right-of-way lines.

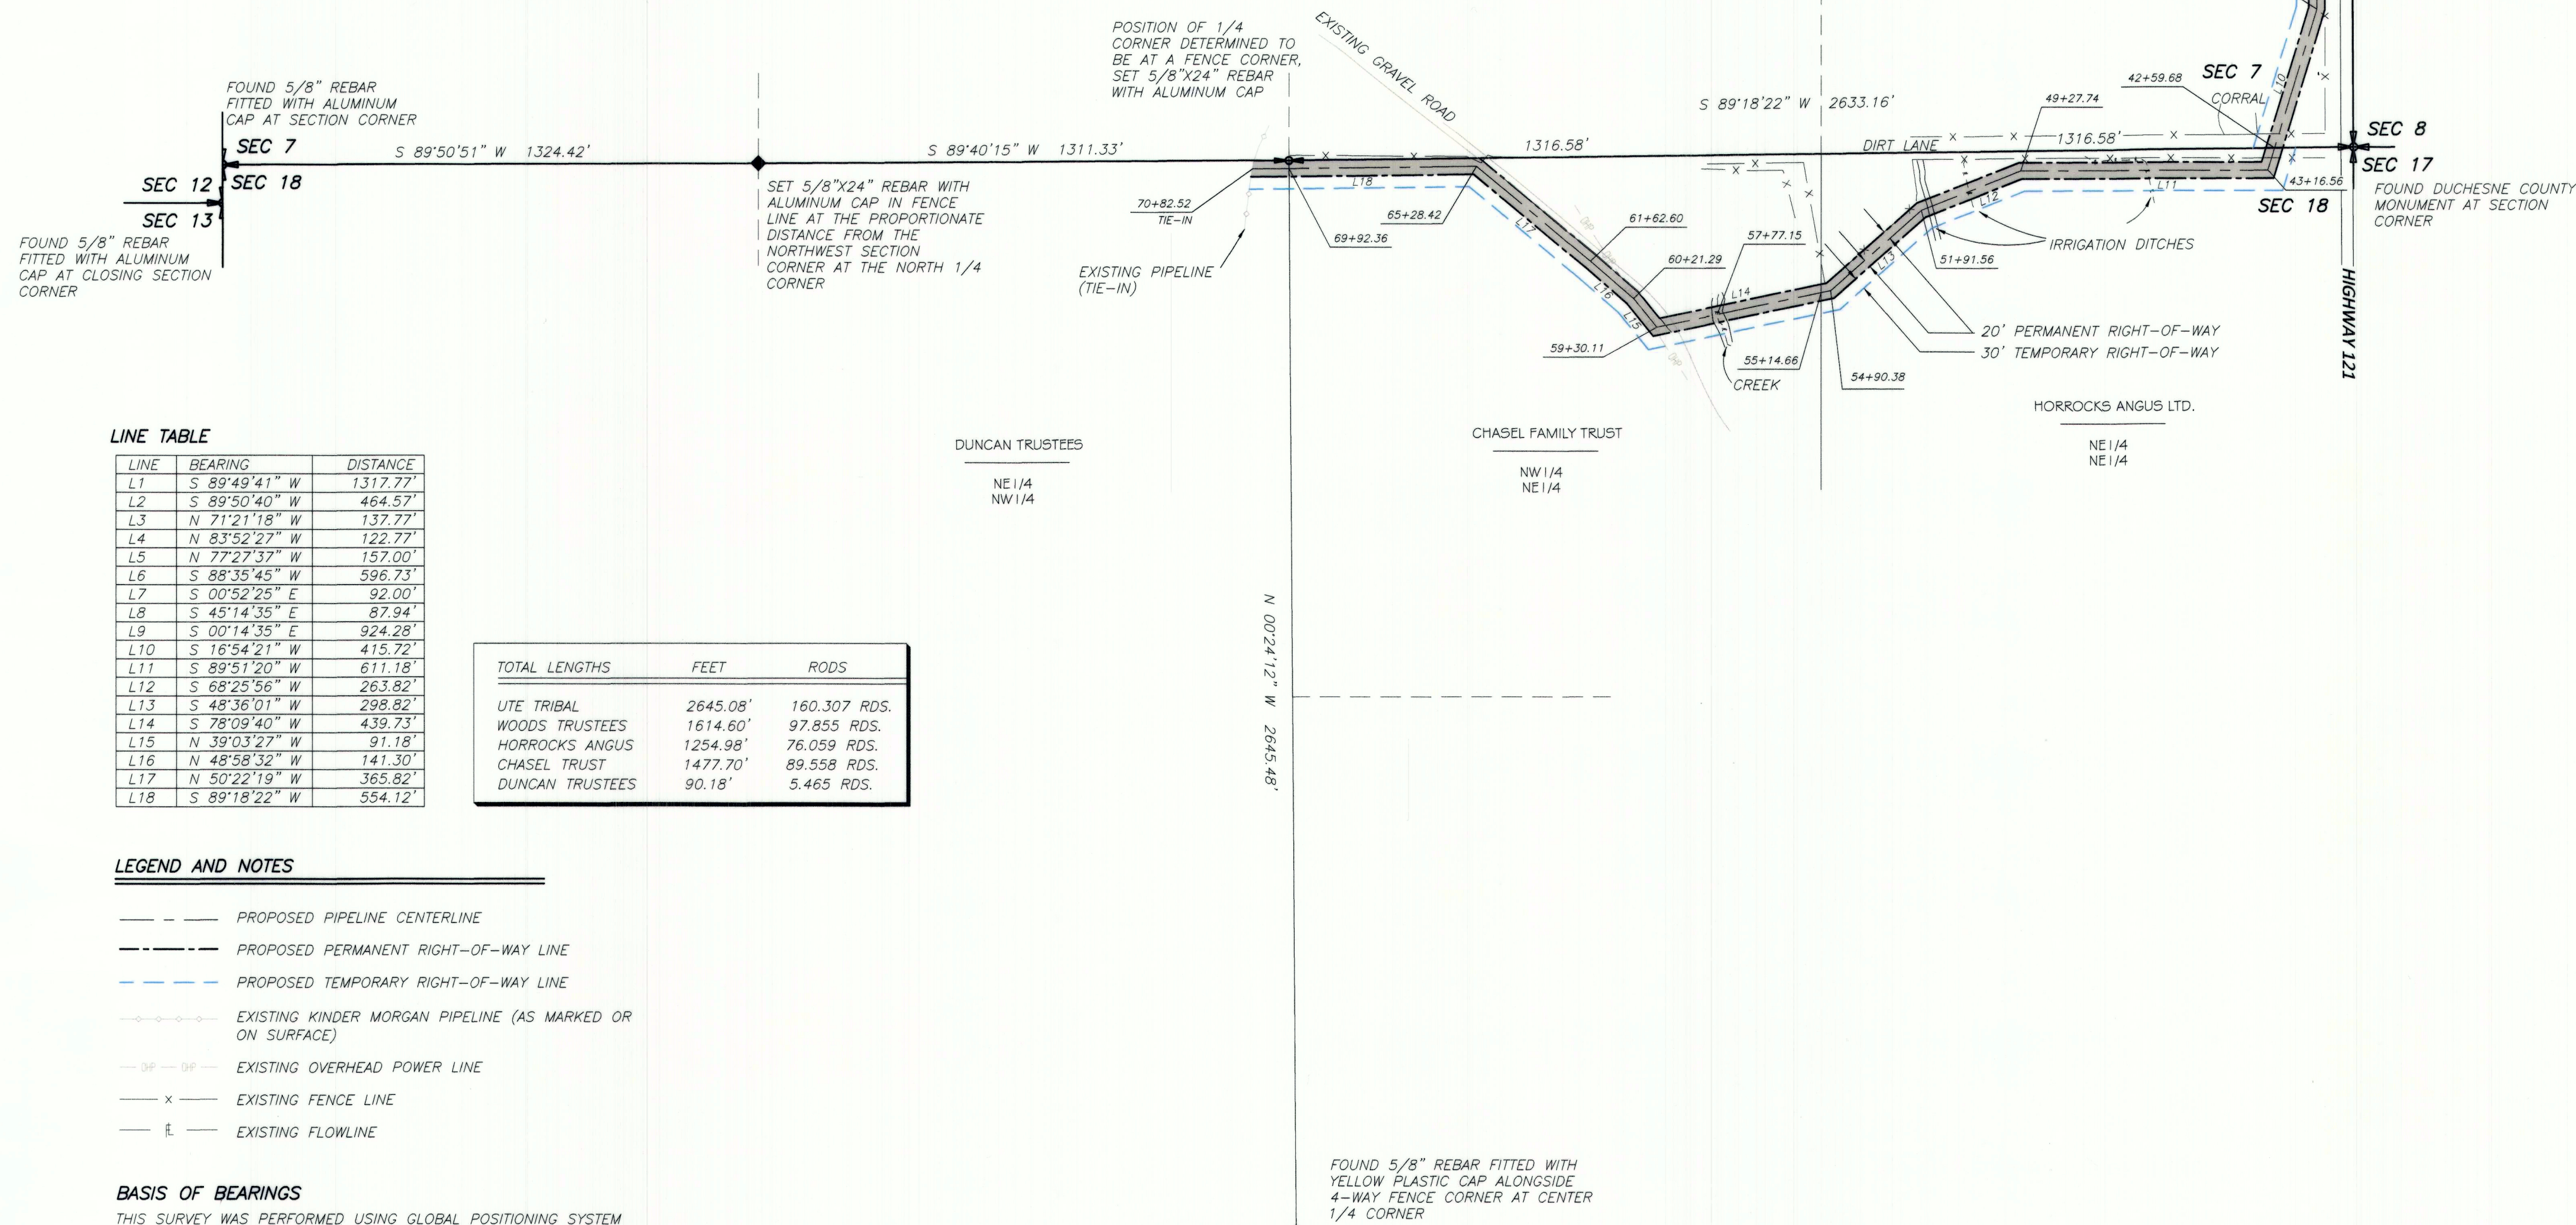

LINE TABLE

LINE	BEARING	DISTANCE
L1	S 89°49'41" W	1317.77'
L2	S 89°50'40" W	484.57'
L3	N 71°21'18" W	137.77'
L4	N 83°52'27" W	122.77'
L5	N 77°27'37" W	157.00'
L6	S 88°35'45" W	596.73'
L7	S 00°52'25" E	92.00'
L8	S 45°14'35" E	87.94'
L9	S 00°14'35" E	924.28'
L10	S 16°54'21" W	415.72'
L11	S 89°51'20" W	611.18'
L12	S 68°25'56" W	263.82'
L13	S 48°36'01" W	298.82'
L14	S 78°09'40" W	439.73'
L15	N 39°03'27" W	91.18'
L16	N 48°58'32" W	141.30'
L17	N 50°22'19" W	365.82'
L18	S 89°18'22" W	554.12'

TOTAL LENGTHS	FEET	RODS
UTE TRIBAL	2645.08'	160.307 RDS.
WOODS TRUSTEES	1614.60'	97.855 RDS.
HORROCKS ANGUS	1254.98'	76.059 RDS.
CHASEL TRUST	1477.70'	89.558 RDS.
DUNCAN TRUSTEES	90.18'	5.465 RDS.

LEGEND AND NOTES

- — — PROPOSED PIPELINE CENTERLINE
- - - - - PROPOSED PERMANENT RIGHT-OF-WAY LINE
- - - - - PROPOSED TEMPORARY RIGHT-OF-WAY LINE
- - - - - EXISTING KINDER MORGAN PIPELINE (AS MARKED OR ON SURFACE)
- - - - - EXISTING OVERHEAD POWER LINE
- x - - - EXISTING FENCE LINE
- - - - - EXISTING FLOWLINE


BASIS OF BEARINGS

THIS SURVEY WAS PERFORMED USING GLOBAL POSITIONING SYSTEM PROCEDURES AND EQUIPMENT

THE BASIS OF BEARINGS IS GEODETIC NORTH DERIVED FROM G.P.S. OBSERVATIONS AT A CONTROL POINT LOCATED AT LAT. 40°15'22.90258"N AND LONG. 110°23'21.19760"W USING THE UTAH STATE G.P.S. VIRTUAL REFERENCE STATION CONTROL NETWORK MAINTAINED AND OPERATED BY THE AUTOMATED GEOGRAPHIC REFERENCE CENTER

SURVEYOR'S CERTIFICATE

I, D. RYAN ALLRED, DUCHESNE COUNTY, UTAH, DO HEREBY CERTIFY THAT I AM A PROFESSIONAL LAND SURVEYOR AND THAT I HOLD CERTIFICATE NUMBER 376084 AS PRESCRIBED BY THE STATE OF UTAH. I FURTHER CERTIFY THAT THIS PLAT WAS PREPARED FROM THE FIELD NOTES AND ELECTRONIC DATA COLLECTOR FILES OF AN ACTUAL SURVEY MADE BY ME OR UNDER MY PERSONAL SUPERVISION AND THAT THE MONUMENTS INDICATED WERE FOUND OR SET DURING SAID SURVEY, AND THAT THIS PLAT ACCURATELY REPRESENTS SAID SURVEY TO THE BEST OF MY KNOWLEDGE AND BELIEF.

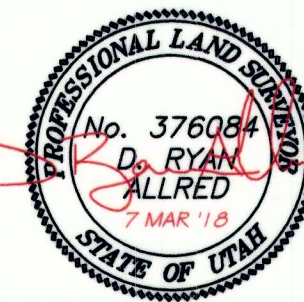

D. Ryan Allred, Professional Land Surveyor,
Certificate No. 376084, (Utah)

COUNTY SURVEYOR'S FILE # 4358

JERRY D. ALLRED & ASSOCIATES, INC.
SURVEYING CONSULTANTS
1235 NORTH 700 EAST—P.O. BOX 975
DUCHESNE, UTAH 84021
(435) 738-5352

7 MAR 2018 12-121-454